



CERTIFIED SURVEY MAP

WILLIAMSON SURVEYING AND ASSOCIATES, LLC


NDA T. PRIEVE // CHRIS W. ADAMS // NEIL F. BORTZ, PROFESSIONAL LAND SURVEYORS
104 A WEST MAIN STREET, WAUNAKEE, WISCONSIN, 53597 PHONE: 608-255-5705

Located in the SE & SW ¼'S of the SE ¼, and in the SE ¼ of the SW ¼, all in
Section 32, T7N, R7E, Town of Cross Plains, Dane County, Wisconsin

PREPARED FOR:

NIZAM NIZAMUDDIN
460 PRESIDENTIAL LN
MADISON, WI 53711

SCALE 1" = 400'

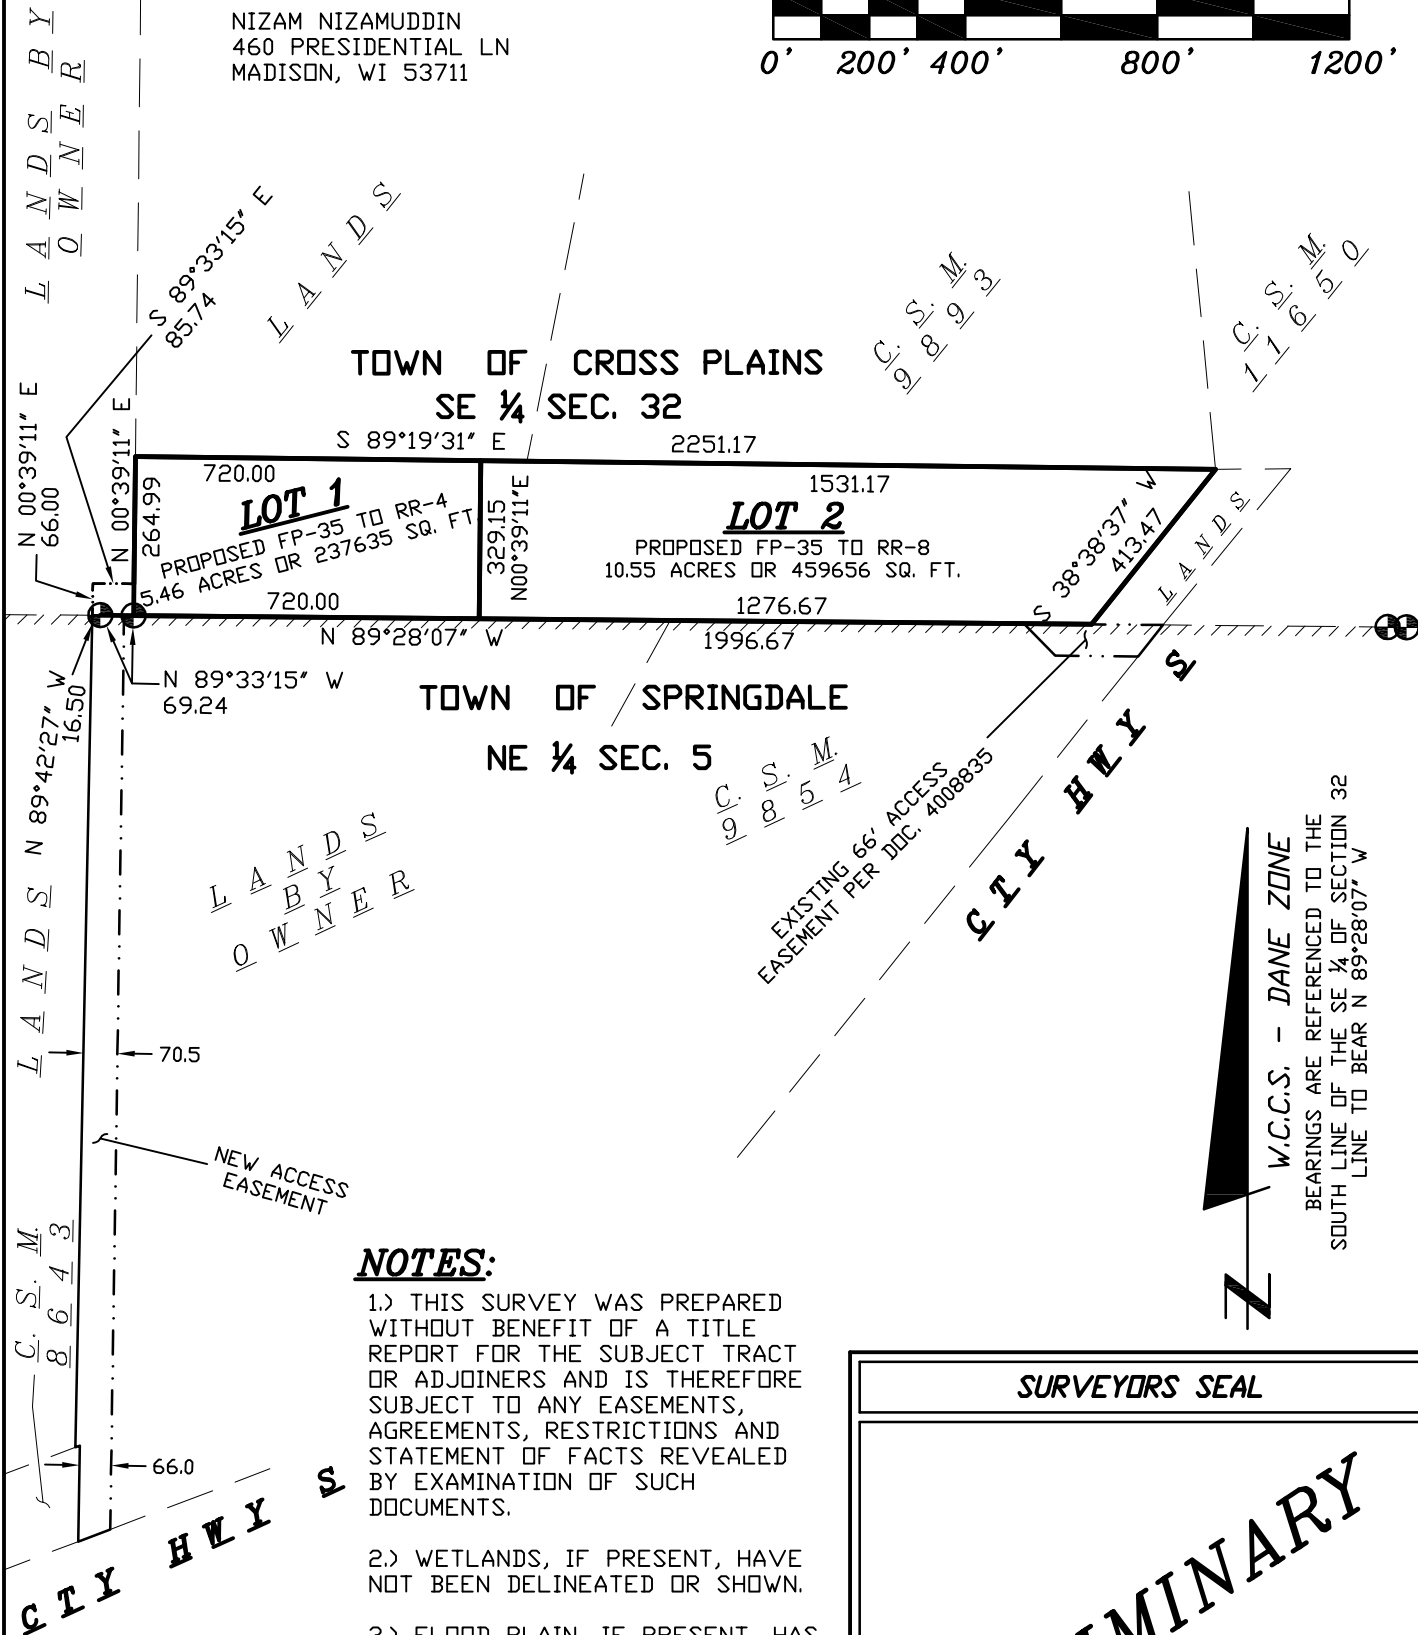

NOTES:

- 1.) THIS SURVEY WAS PREPARED WITHOUT BENEFIT OF A TITLE REPORT FOR THE SUBJECT TRACT OR ADJOINERS AND IS THEREFORE SUBJECT TO ANY EASEMENTS, AGREEMENTS, RESTRICTIONS AND STATEMENT OF FACTS REVEALED BY EXAMINATION OF SUCH DOCUMENTS.
- 2.) WETLANDS, IF PRESENT, HAVE NOT BEEN DELINEATED OR SHOWN.
- 3.) FLOOD PLAIN, IF PRESENT, HAS NOT BEEN LOCATED OR SHOWN.

SURVEYORS SEAL

PRELIMINARY

DOCUMENT NO. _____

CERTIFIED SURVEY MAP NO. _____

REVISION 3-19-2024

25W-96